
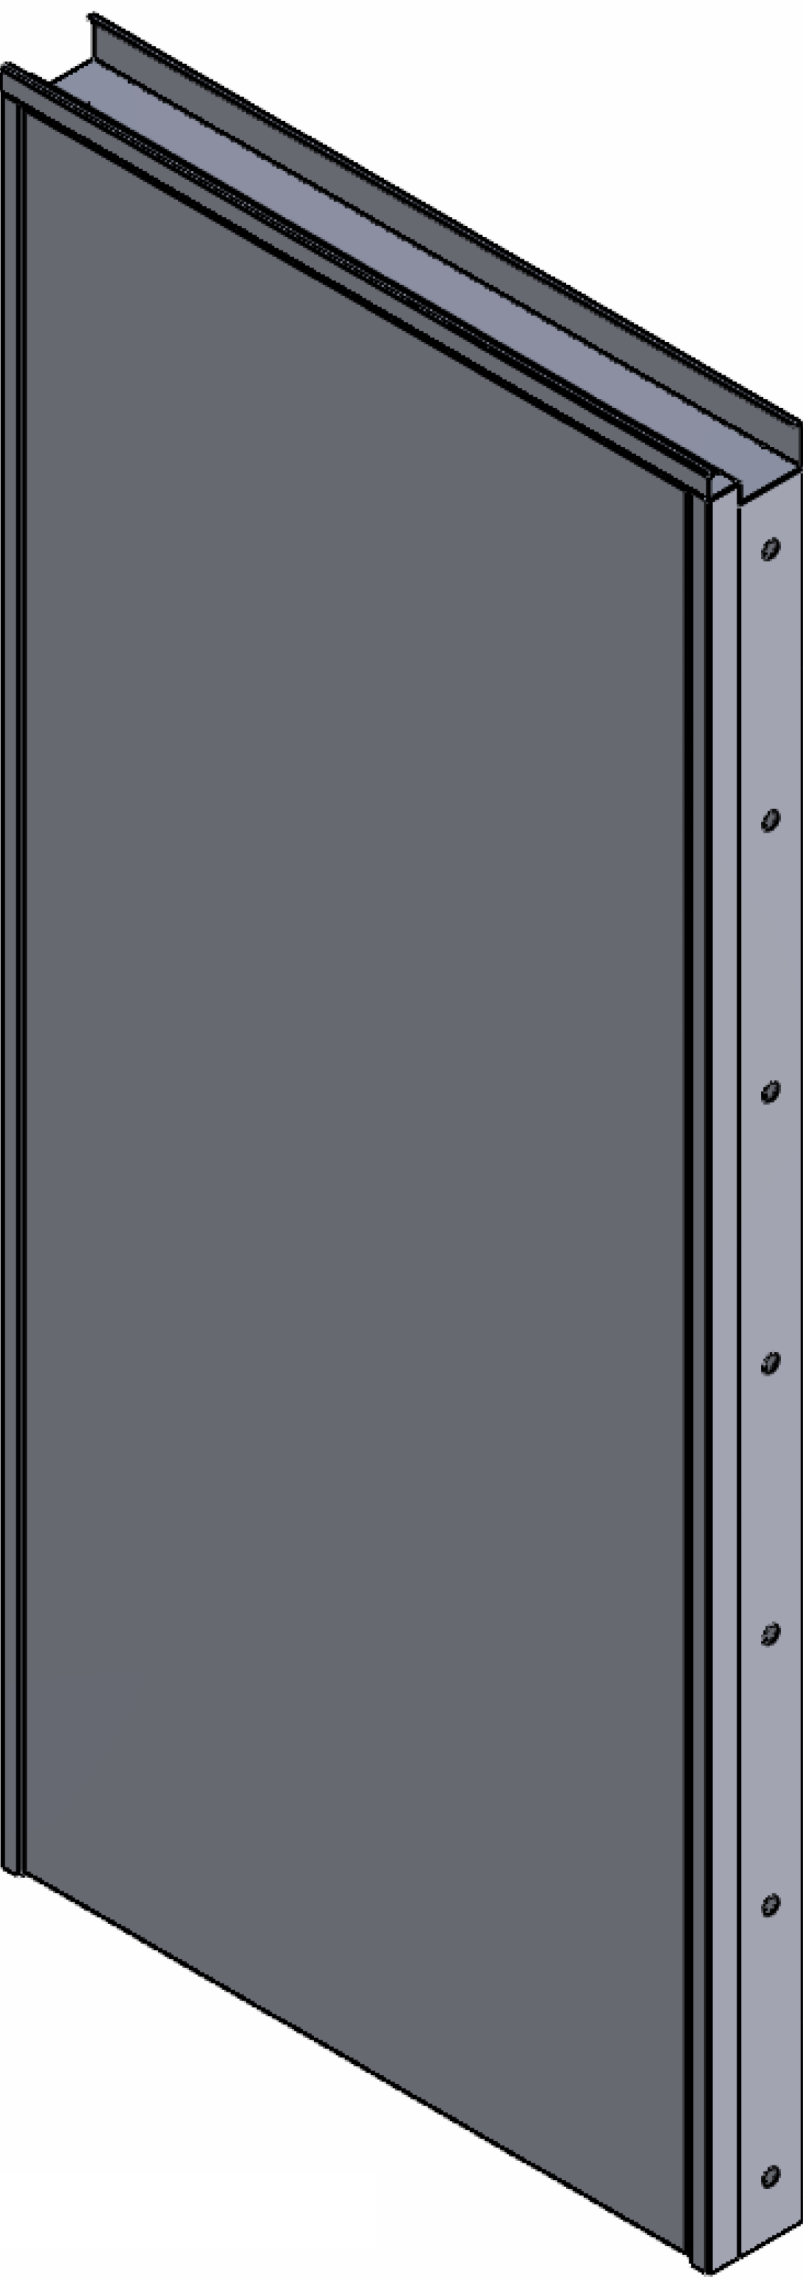
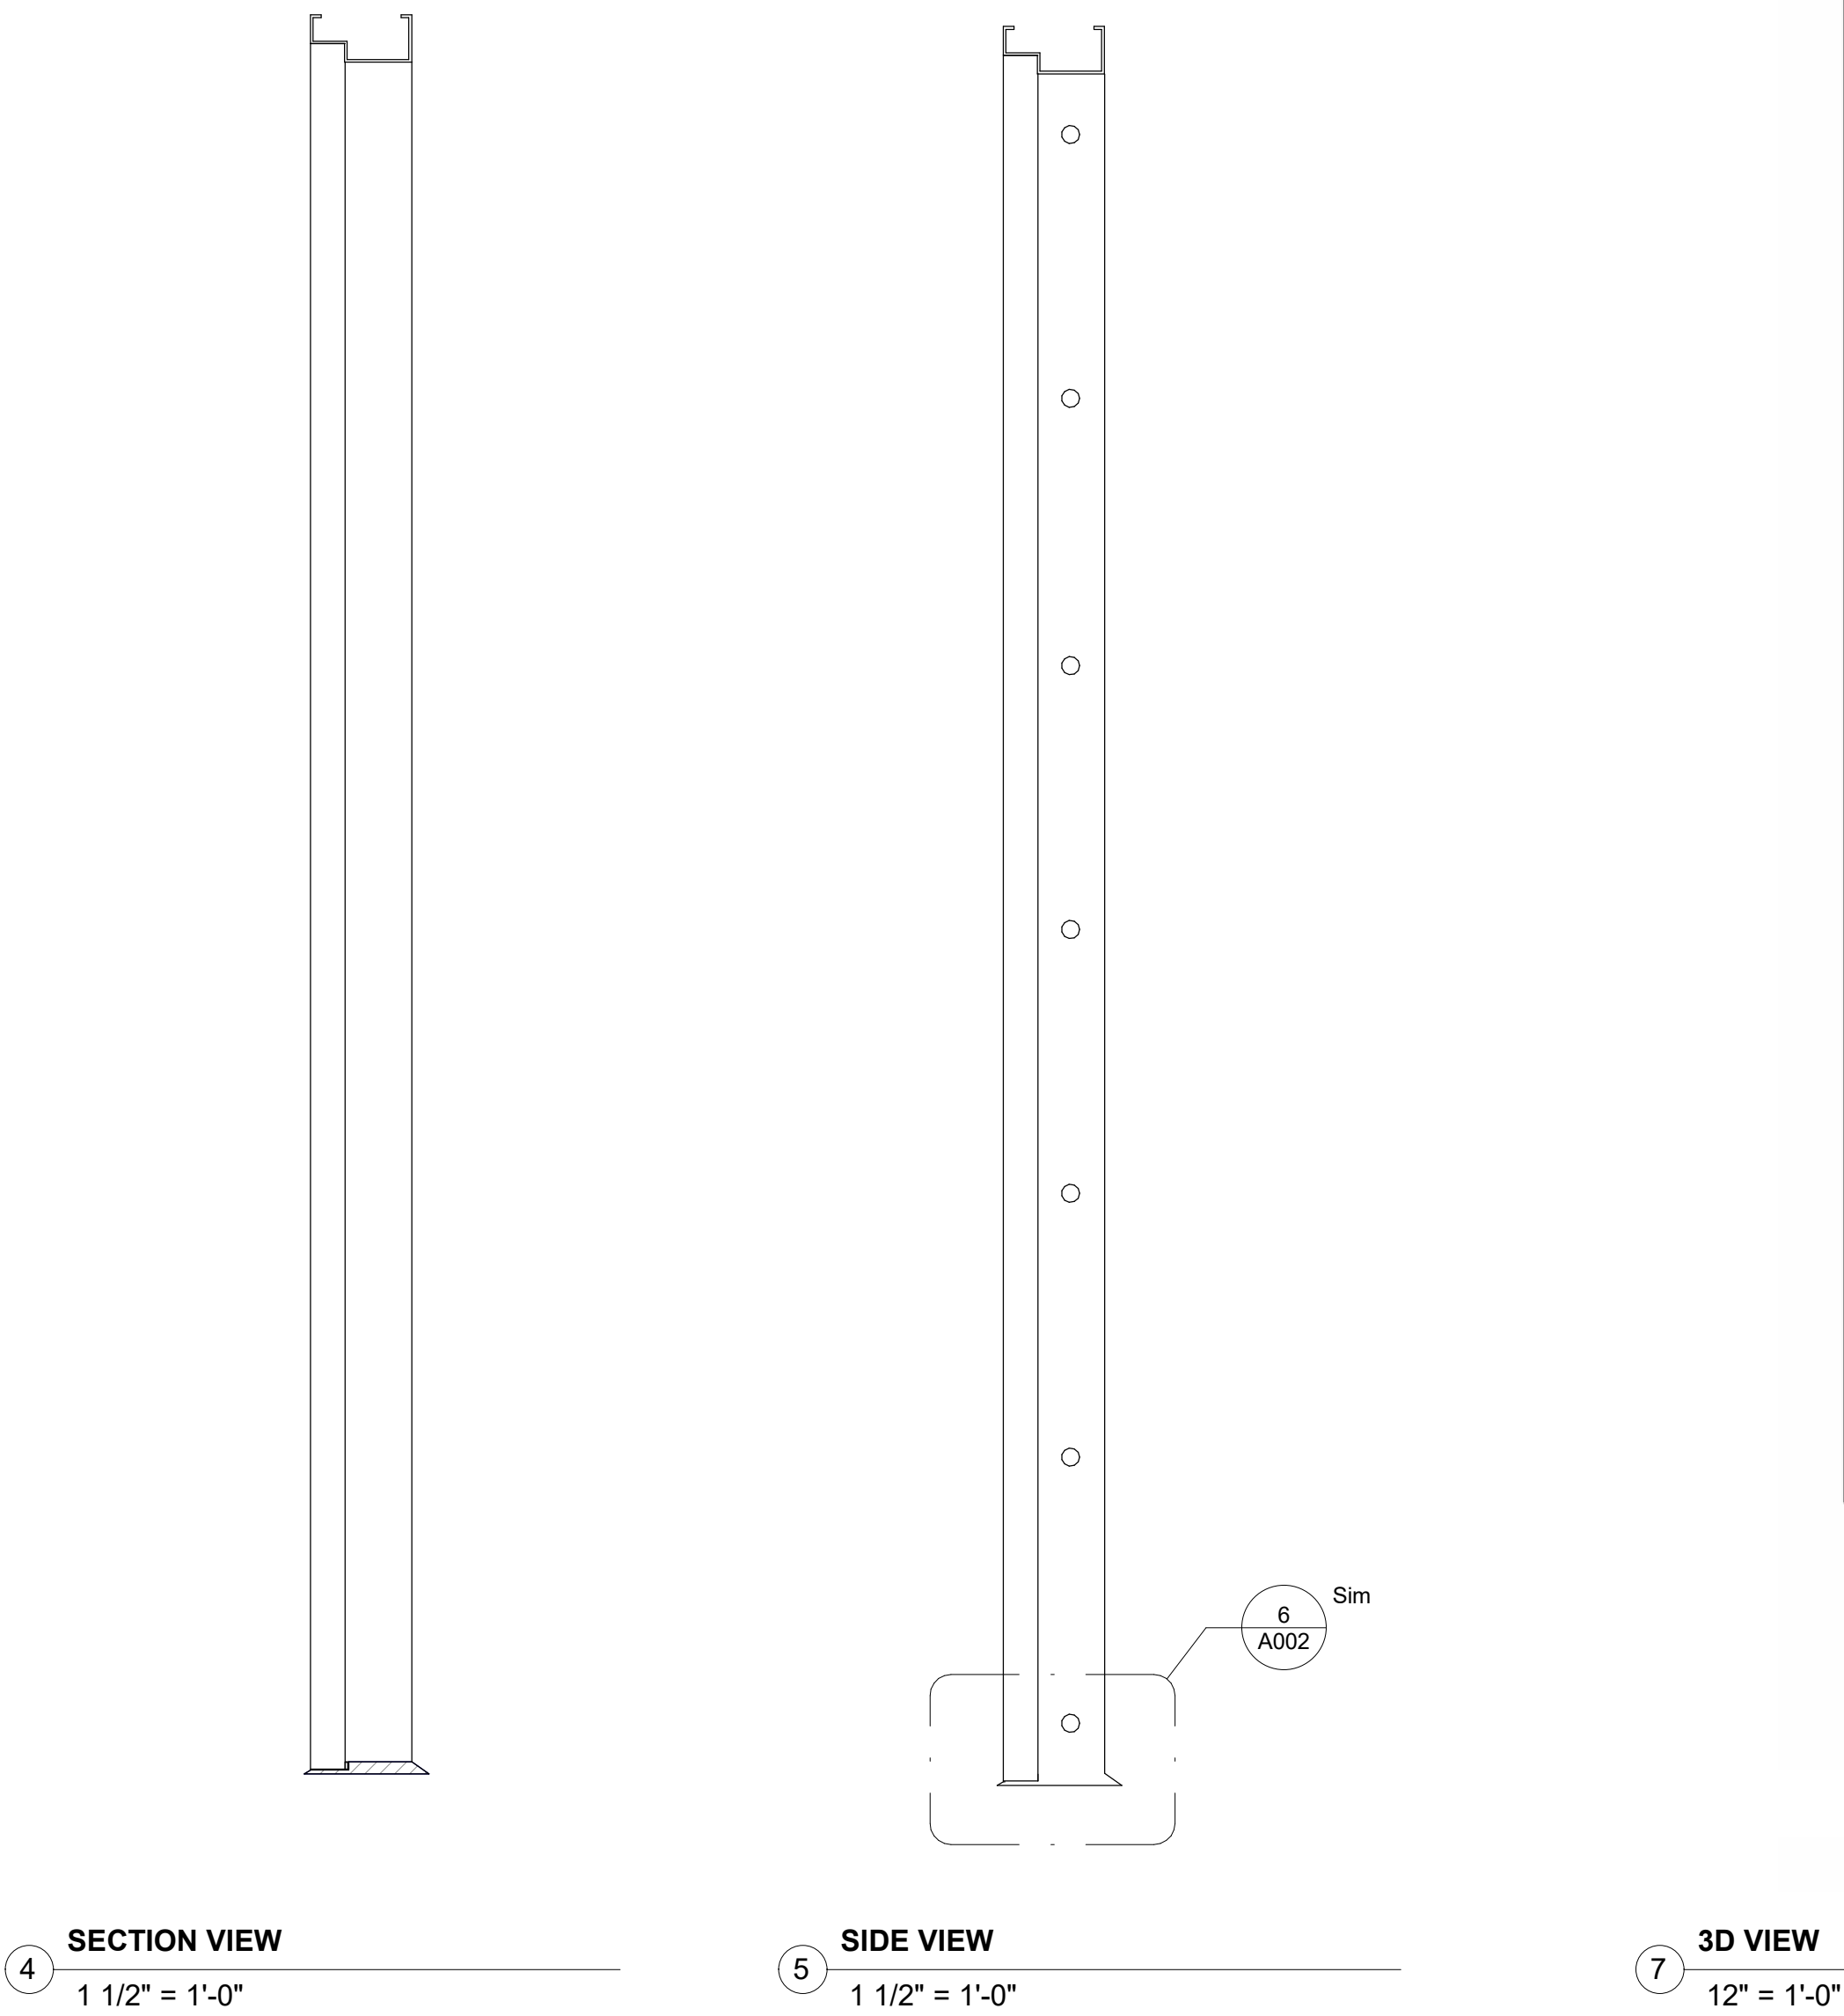
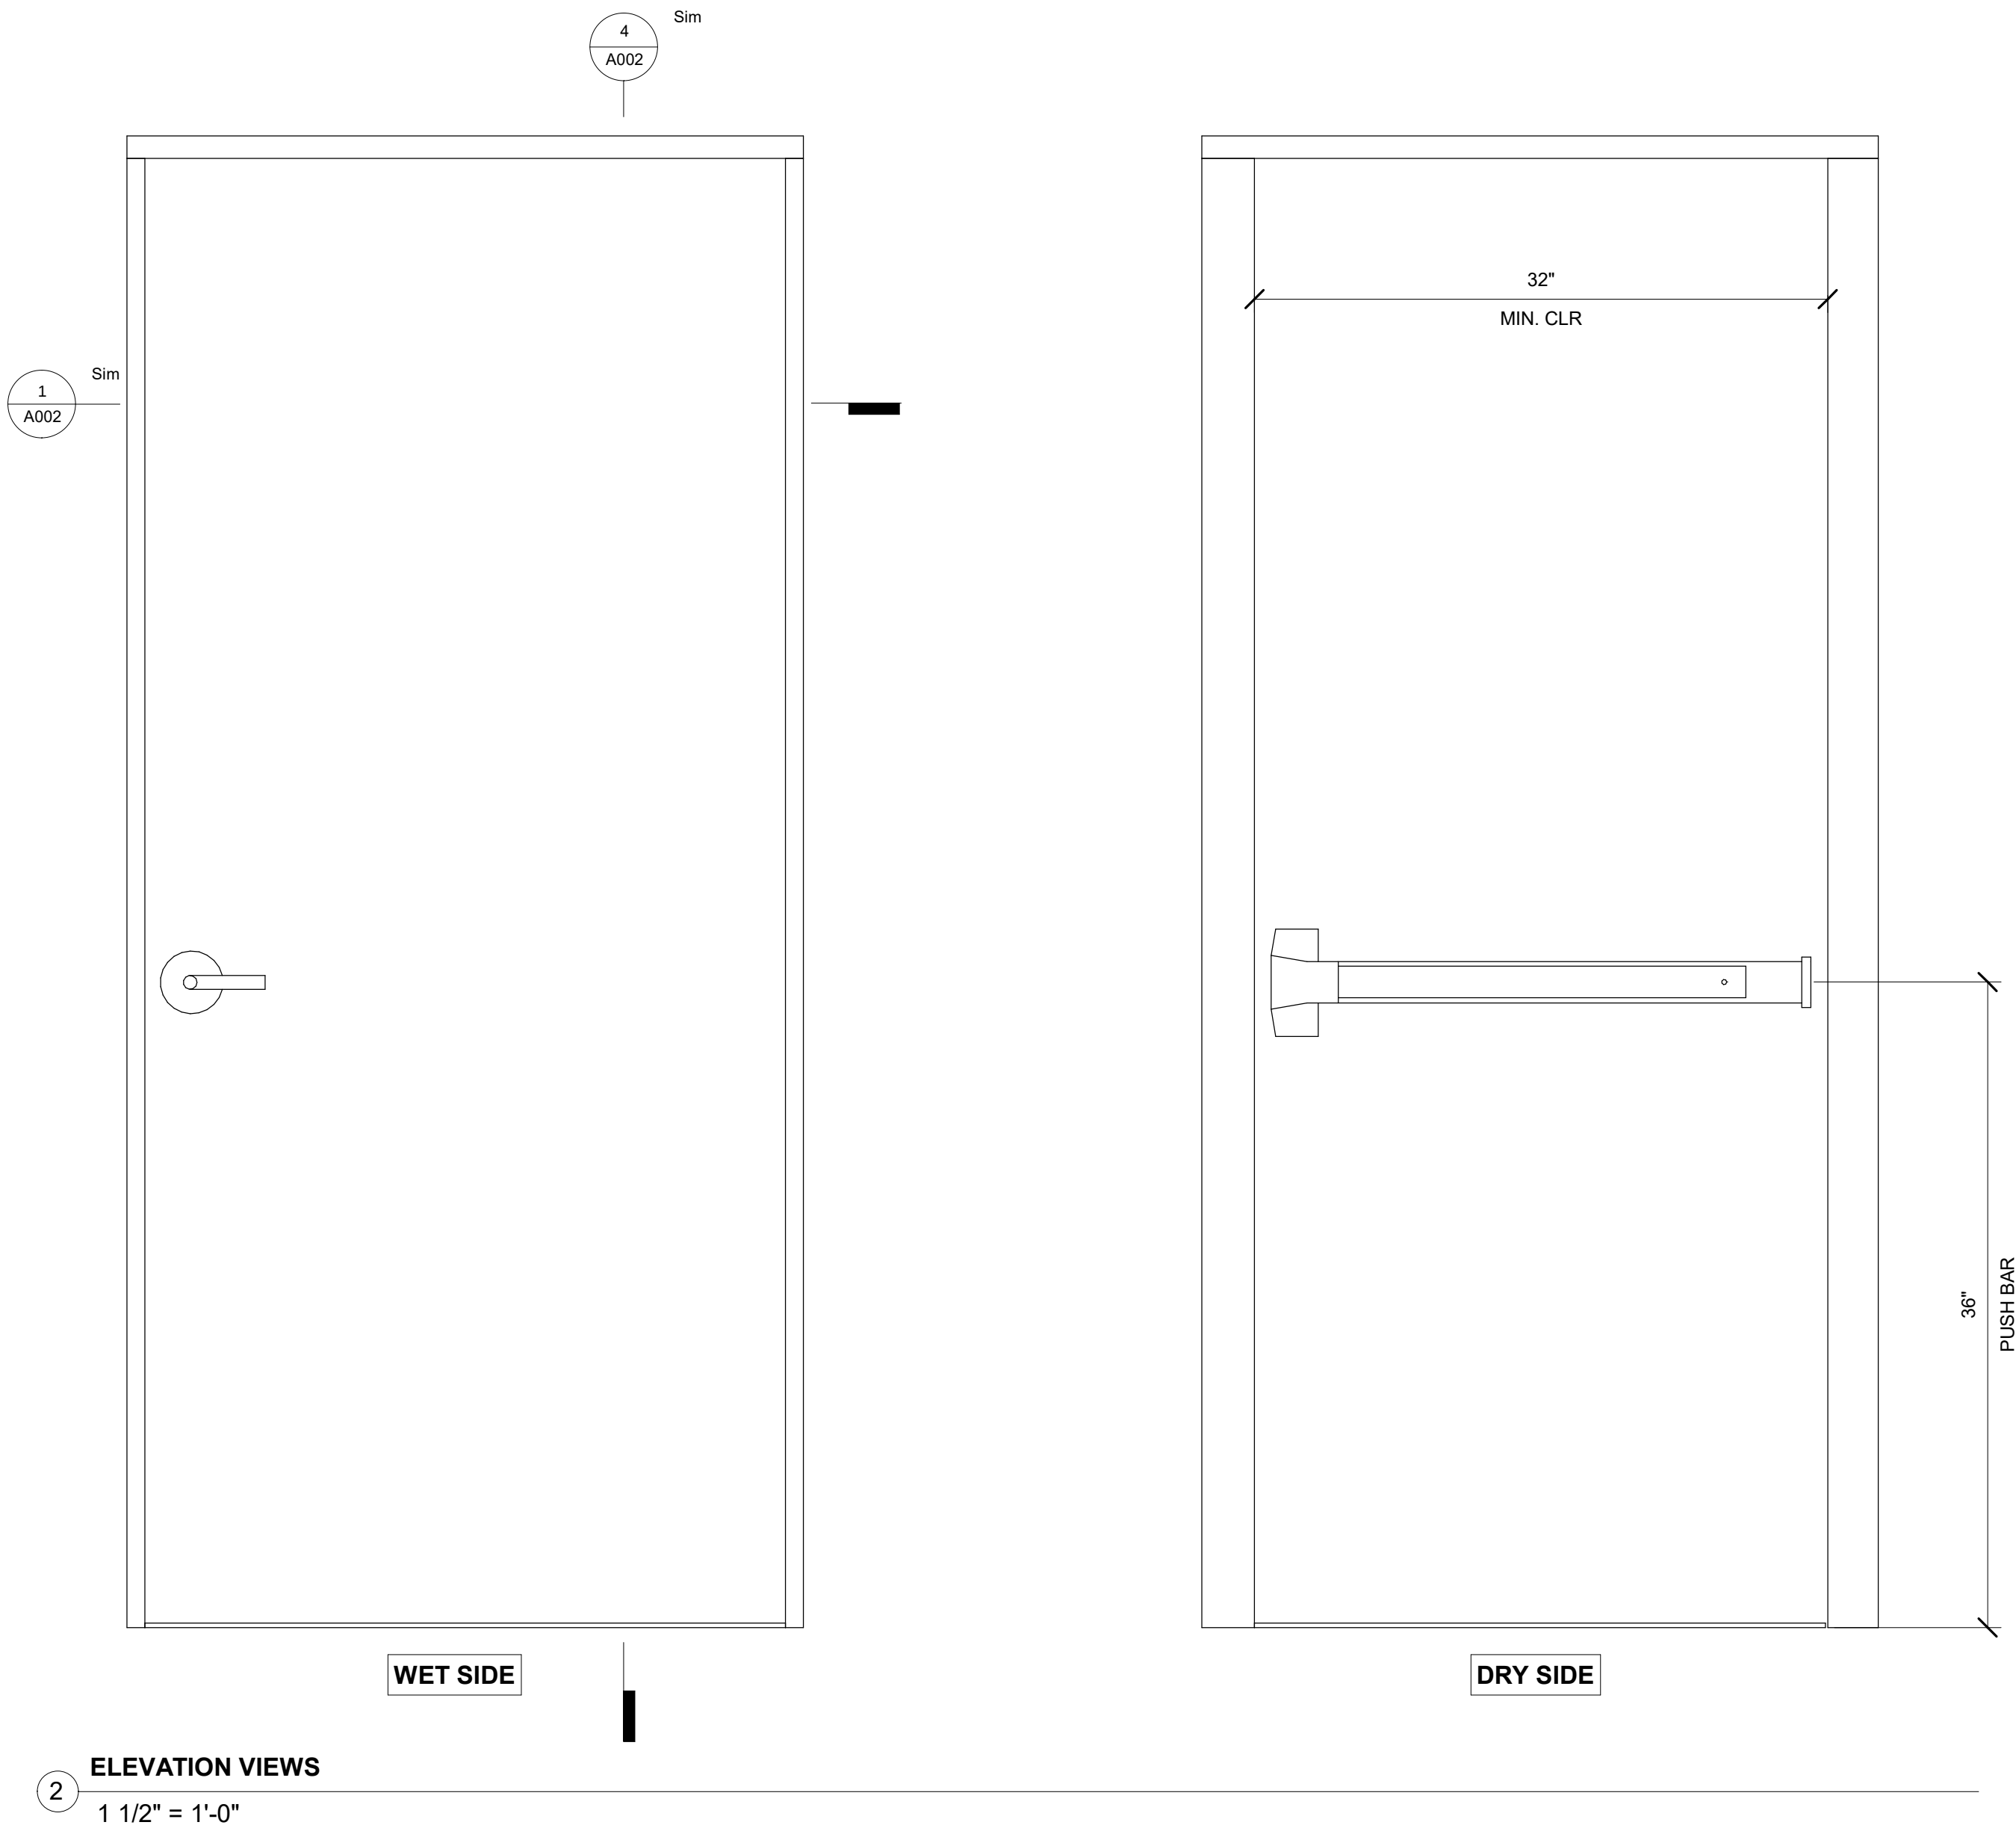


FLOOD-PROOF DOOR PROTOTYPE
PROJECT: FLOOD RISK AMERICA

MATERIAL: 304 STAINLESS STEEL
THICKNESS: 0.057 in (1.45 mm)
LATCHING SYSTEM: 3-POINT COMPRESSION LOCKING SYSTEM
DOOR SWING: 120°
OVERALL DIMENSIONS (WITHOUT GASKET): 83.54 in × 37.99 in
APPROXIMATE WEIGHT (WITHOUT GASKET): 98 kg (216 lb)

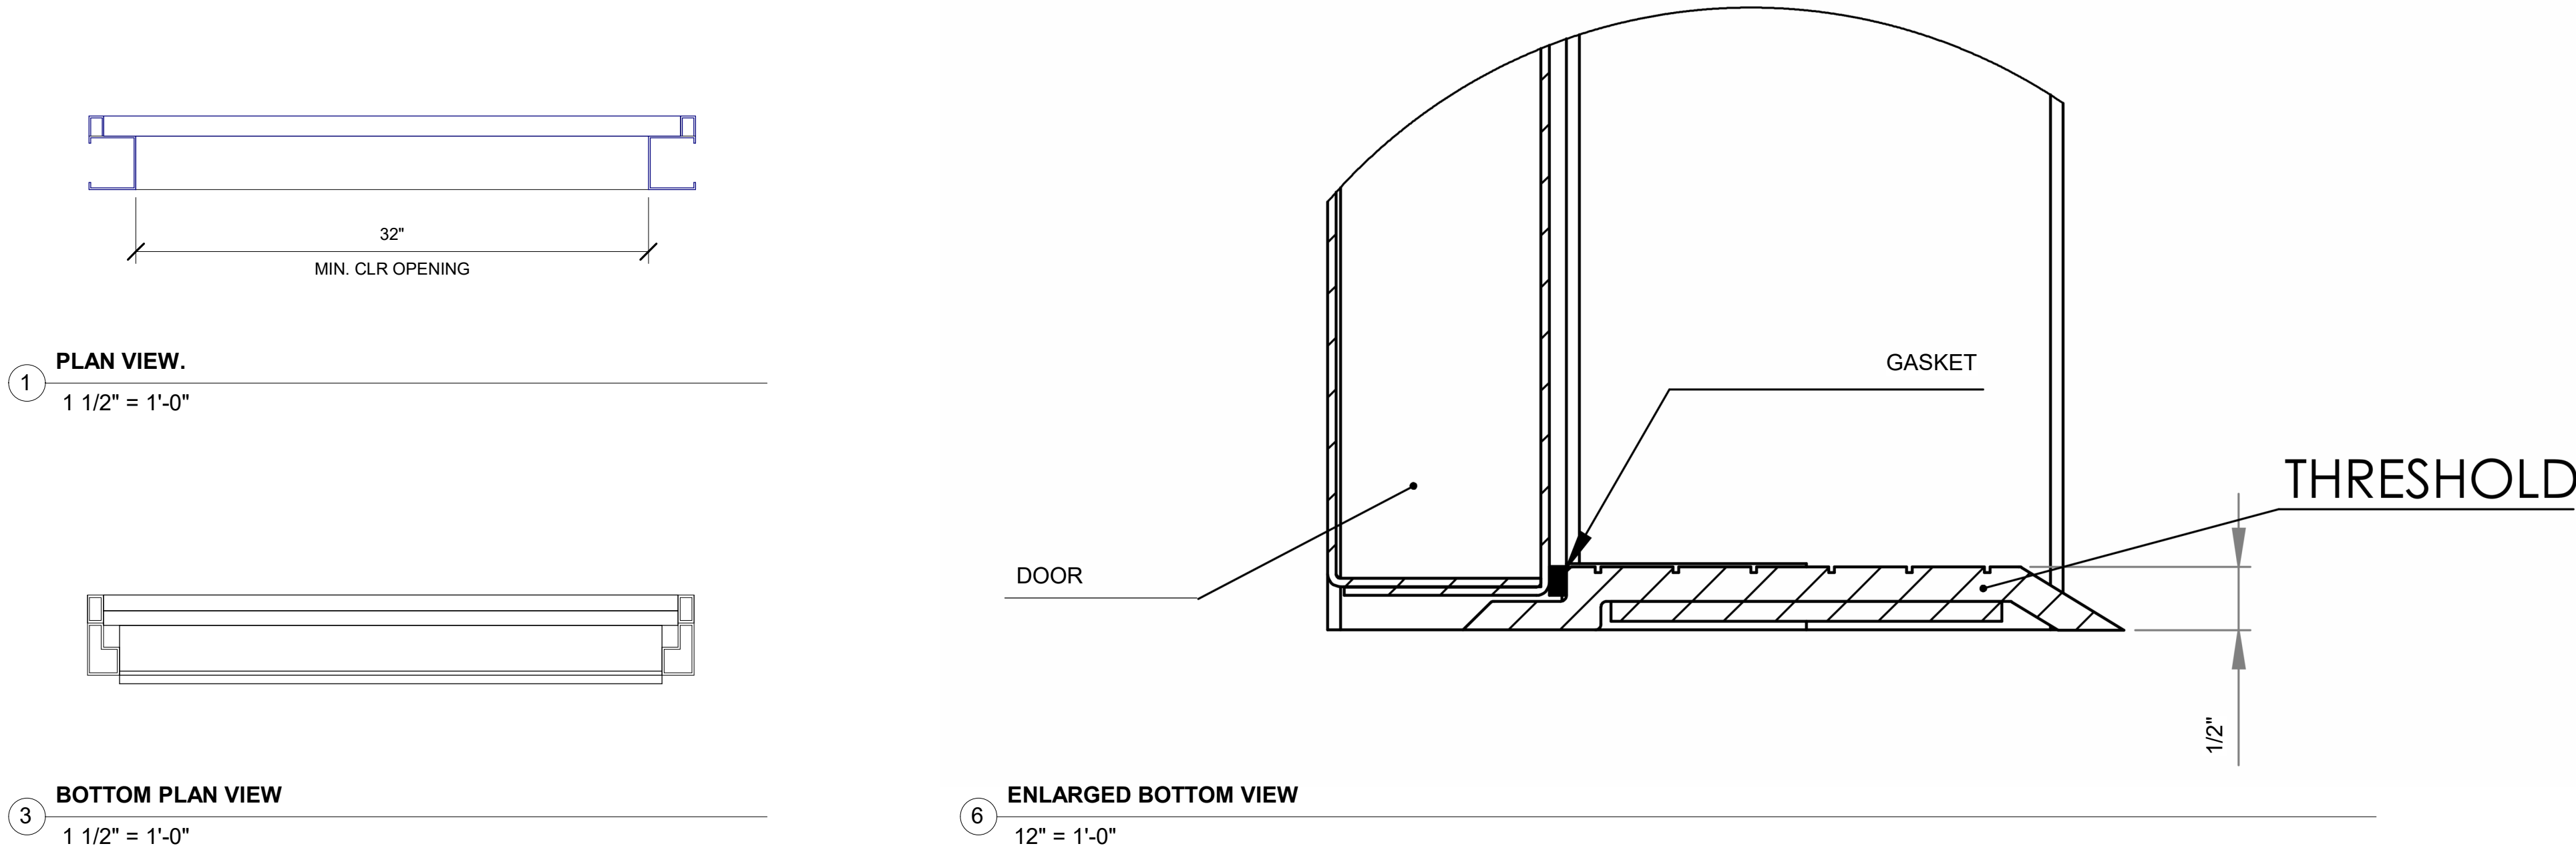

FRA SHOP DRAWING REVIEW	
☐ APPROVED	
☐ APPROVED AS NOTED (RESUBMISSION NOT REQUIRED)	
☐ APPROVED AS NOTED, RESUBMISSION REQUIRED	
☐ REJECTED, RESUBMISSION REQUIRED	
COMPANY NAME	
SIGNATURE	DATE
PRINTED NAME	

CLIENT NAME: FLOOD RISK AMERICA 720 LUCERNE AVE, SUITE 567, LAKE WORTH, FL 33460
PROJECT NAME: FIRE-RATED FLOOD DOOR

FLOOD RISK AMERICA Flood Protection Solutions 720 LUCERNE AVENUE LAKE WORTH, FLORIDA 33460 951-578-4220 www.floodriskamerica.com
DOCUMENTS PREPARED BY FLOOD RISK AMERICA ARE INSTRUMENTS OF SERVICE FOR USE SOLELY ON THE PROJECT ADDRESS. UNLESS OTHERWISE PROVIDED, FLOOD RISK AMERICA SHALL BE DEEMED THE AUTHOR OF THESE DOCUMENTS AND SHALL RETAIN ALL COMMON LAW, STATUTORY AND OTHER RESERVED RIGHT INCLUDING THE COPYRIGHT. THESE DOCUMENTS AND DESIGNS ARE NOT SUITABLE FOR REUSE BY OWNER OR OTHERS FOR ADDITIONS TO THIS PROJECT OR ANY OTHER PROJECT. ANY REUSE WITHOUT WRITTEN RELEASE BY FLOOD RISK AMERICA IS STRICTLY PROHIBITED.

REVISION			DATE:	FRA PROJ. NO.:
REV. #	DATE	DESCRIPTION	08.05.26	0000
			SCALE: As indicated	DWG. NO.: A002
			DRAWN: IP/JD	
			CHECKED: JD	